




Encasement Ltd
Peartree Business Centre
Enterprise Way, Bretton, Peterborough
Cambridgeshire PE3 8YQ
t: +44 (0)1733 266 889
f: +44 (0)1733 268 999
w: www.encasement.co.uk

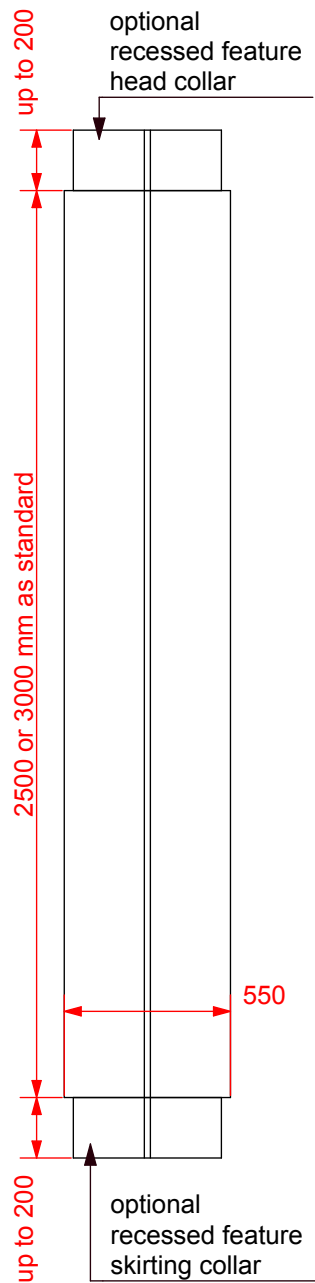

ELEVATION
scale 1:25

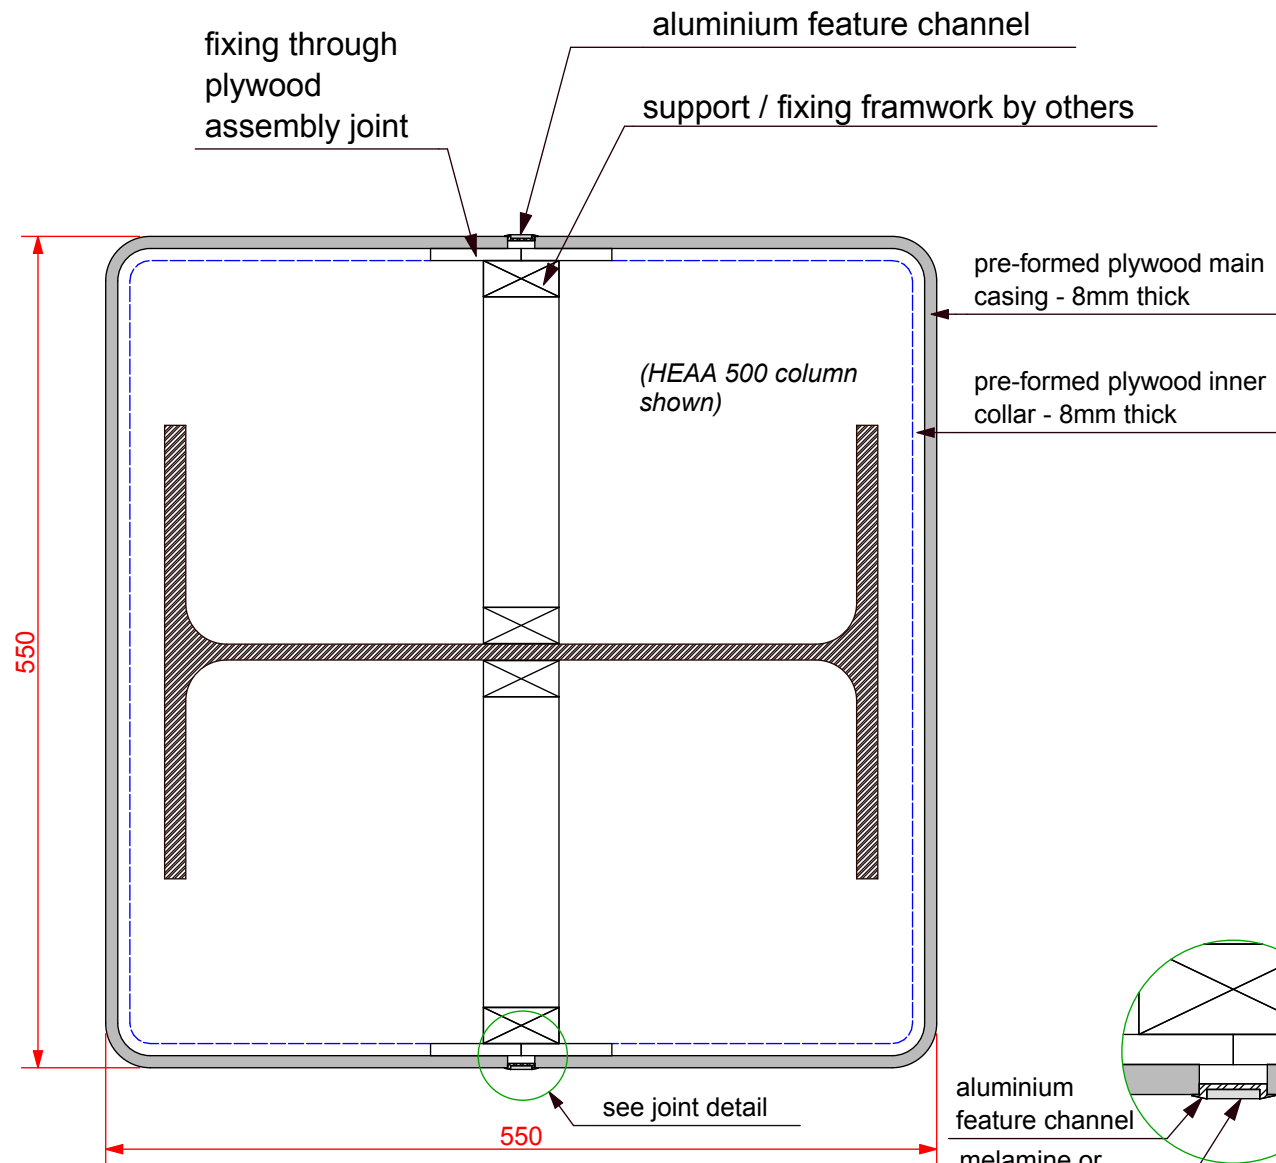

PLAN
scale 1:5

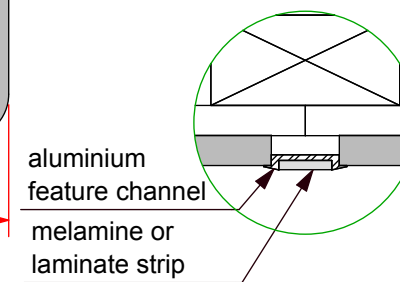

JOINT DETAIL
scale 1:2

standard specification detail:

type: pre-formed plywood casings

ref: quadra 550/550

thickness: 8mm

length: 2500 and 3000 as standard

finish: paint grade (melamine),
HPL / CPL laminate

sustainability: FSC certified with full
chain of custody

joint detail: aluminium top hat feature
channel

accessories: optional optional
recessed feature collars to head and /
or skirting, framework system,
access hatches

notes: paint grade casings have a joint
in each face

detail:

QUADRA 550/550mm

date:
AUG 2016

drawn by:
AW

scale:
as shown

paper size:
A4

drawing no:
**COLUMN CASINGS
QUADRA 550_550mm.
DWG**