

Encasement Ltd
Peartree Business Centre
Enterprise Way, Bretton, Peterborough
Cambridgeshire PE3 8YQ
t: +44 (0)1733 266 889
f: +44 (0)1733 268 999
w: www.encasement.co.uk

standard specification detail:

type:
pre-formed plywood pipe boxing

ref: Versa 8D


thickness: 8mm

length: 3000mm

finish: white melamine

joint detail: N/A

accessories: screws & white caps

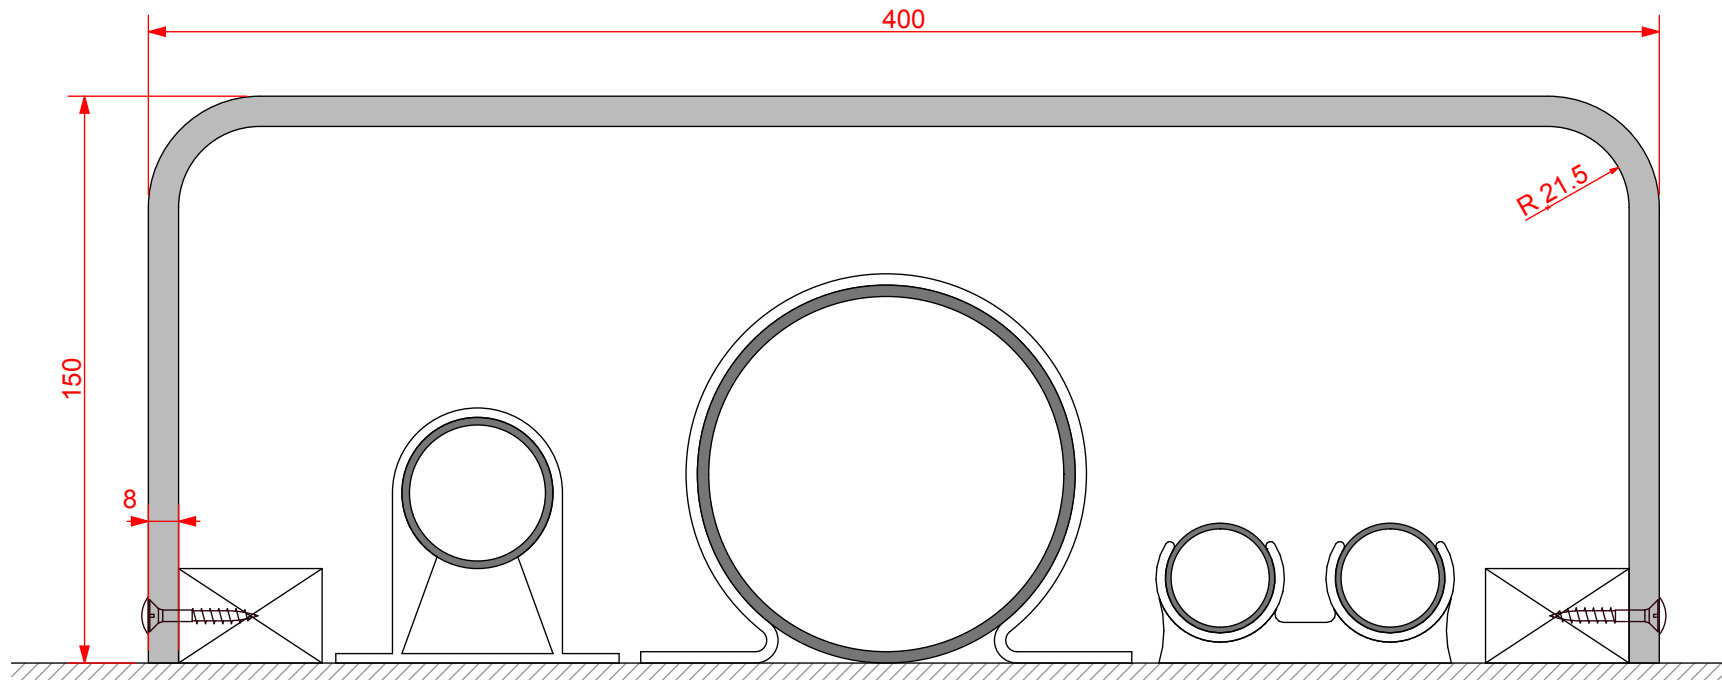

Approx. internal
working space:
384 x 142

detail:

Versa 8D Pipe Boxing

150/400/150mm

date:
JAN 2013

drawn by:
AW

scale:
1:2

paper size:
A4

drawing no:

**Versa 8D 150_400_
150.DWG**