


Encasement Ltd
Peartree Business Centre
Enterprise Way, Bretton, Peterborough
Cambridgeshire PE3 8YQ
t: +44 (0)1733 266 889
f: +44 (0)1733 268 999
w: www.encasement.co.uk

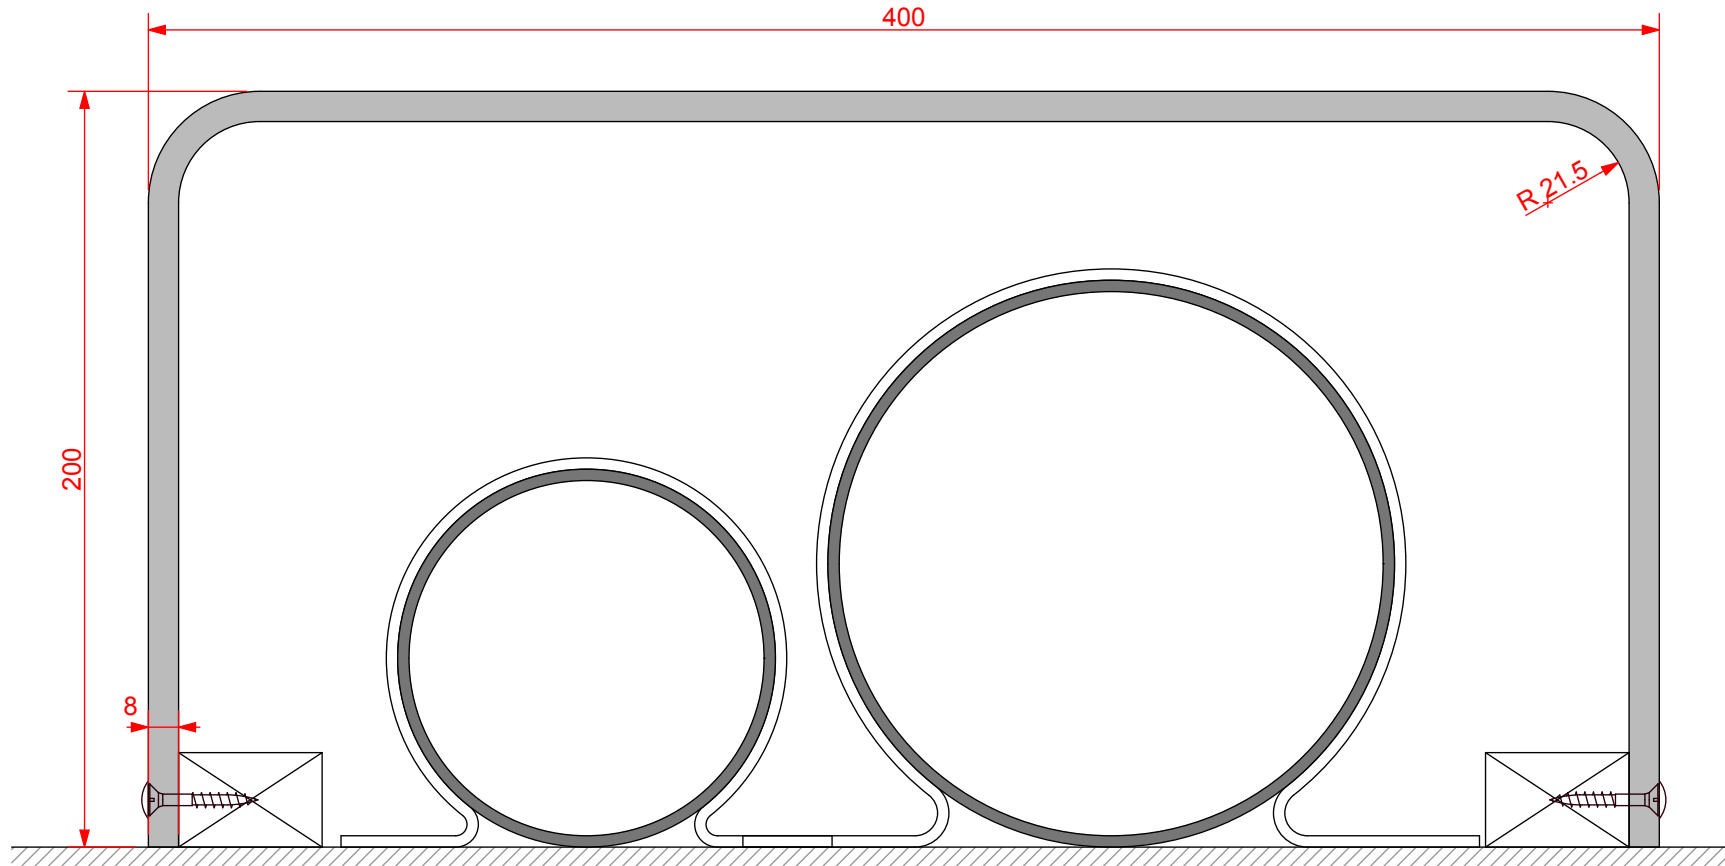

Approx. internal
working space:
384 x 192

standard specification detail:

type:
pre-formed plywood pipe boxing

ref: Versa 8D

thickness: 8mm

length: 3000mm

finish: white melamine

joint detail: N/A

accessories: screws & white caps

detail:

Versa 8D Pipe Boxing

200/400/200mm

date:

JAN 2013

drawn by:

AW

scale:

1:2

paper size:

A4

drawing no:

**Versa 8D 200_400_
200.DWG**