



ELEVATION  
scale 1:25

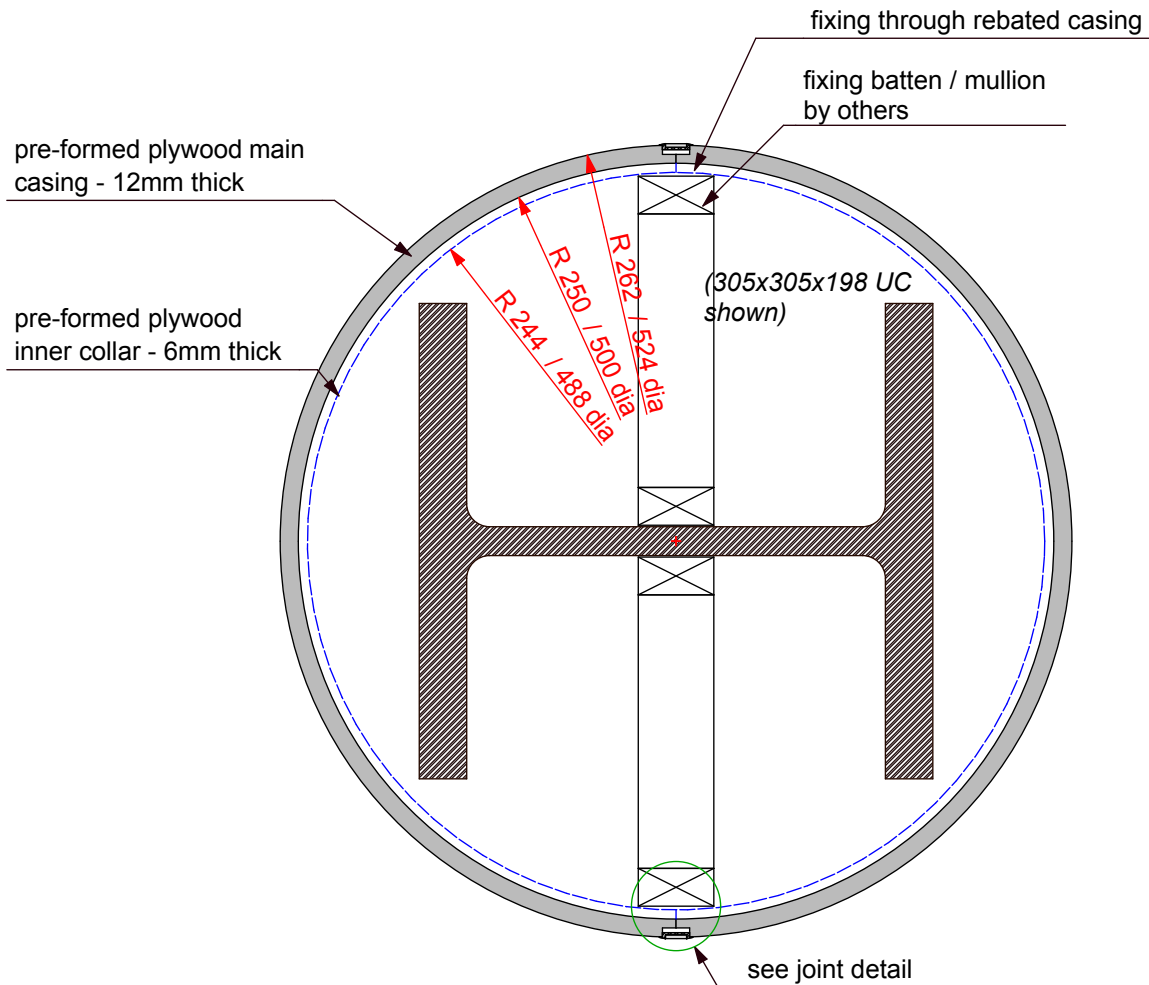

PLAN  
scale 1:5

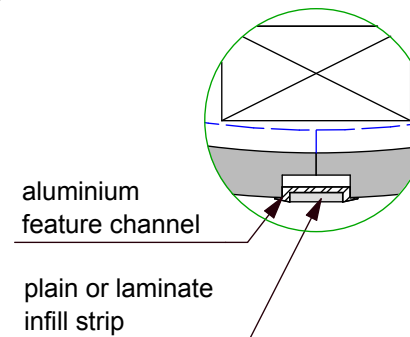

JOINT DETAIL  
scale 1:2

Encasement Ltd  
Peartree Business Centre  
Enterprise Way, Bretton, Peterborough  
Cambridgeshire PE3 8YQ  
t: +44 (0)1733 266 889  
f: +44 (0)1733 268 999  
w: www.encasement.co.uk

**standard specification detail:**

type: pre-formed plywood casings

ref: circa

thickness: 12mm

length: upto 3m in a single piece

finish: lederex (paint grade) / hpl /  
cpl (laminare)

sustainability: FSC certified with full  
chain of custody

joint detail: aluminium feature  
extrusion channel

accessories: optional optional  
recessed feature collars to head and  
/ or skirting / framework system /  
socket patresses / rolled aluminium  
horizontal feature joints

detail:

**CIRCA 500mm  
DIAMETER**

date:  
**AUG 2016**

drawn by:  
**AW**

scale:  
**as shown**

paper size:  
**A4**

drawing no:  
**COLUMN CASINGS  
CIRCA 500mm DIA.  
DWG**