

Encasement Ltd  
Peartree Business Centre  
Enterprise Way, Bretton, Peterborough  
Cambridgeshire PE3 8YQ  
t: +44 (0)1733 266 889  
f: +44 (0)1733 268 999  
w: www.encasement.co.uk

**standard specification detail:**

type:  
pre-formed plywood pipe boxing

ref: Versa 8D


thickness: 8mm

length: 3000mm

finish: white melamine

joint detail: N/A

accessories: screws & white caps

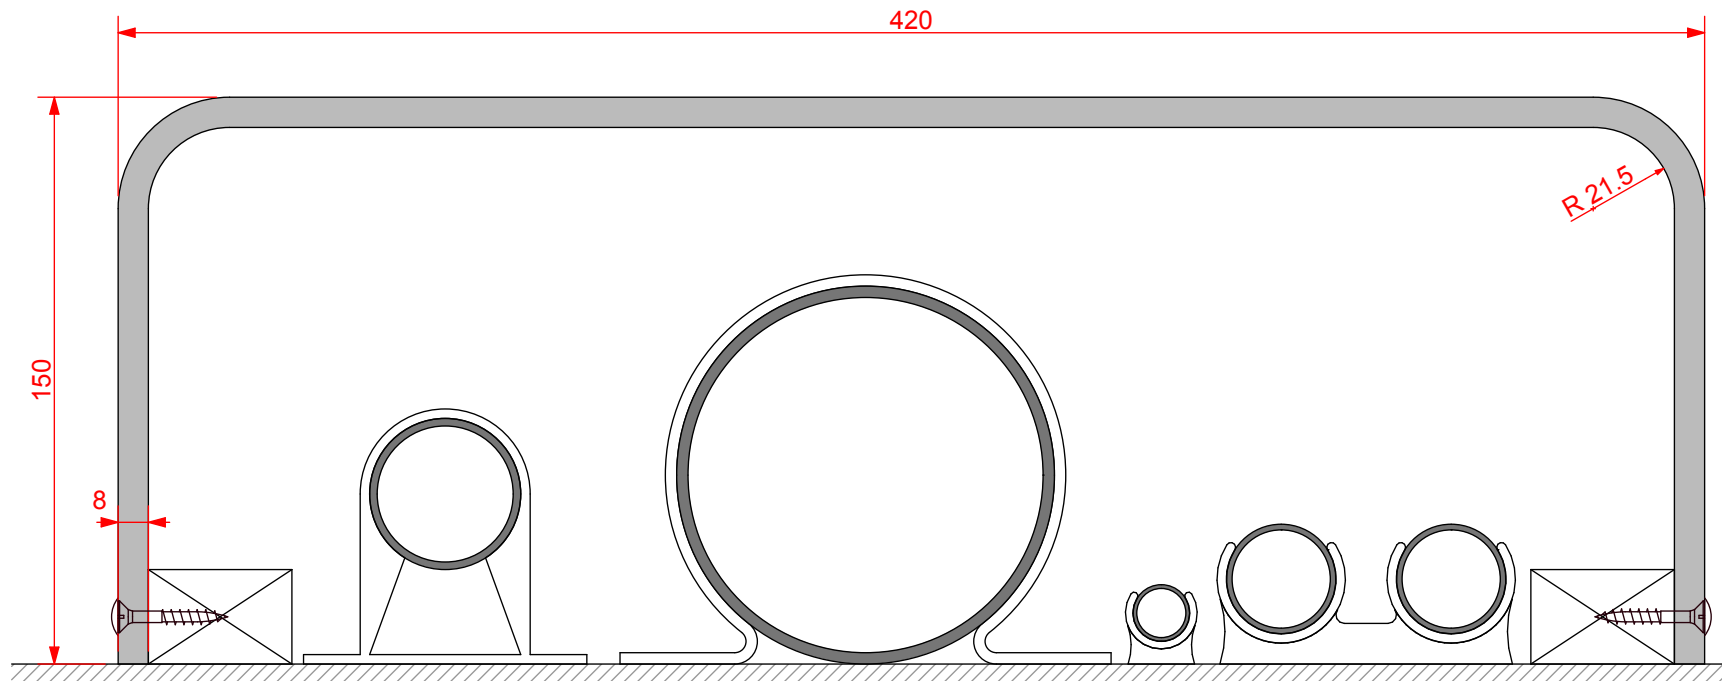

Approx. internal  
working space:  
400 x 142

detail:

**Versa 8D Pipe Boxing**

**150/420/150mm**

date:

**JAN 2013**

drawn by:

**AW**

scale:

**1:2**

paper size:

**A4**

drawing no:

**Versa 8D 150\_420\_  
150.DWG**