


Encasement Ltd
Suite 7 Papyrus Business Parc,
Papyrus Road, Werrington,
Peterborough, PE4 5BH
t: +44 (0)1733 266 889
e: sales@encasement.co.uk
w: www.encasement.co.uk

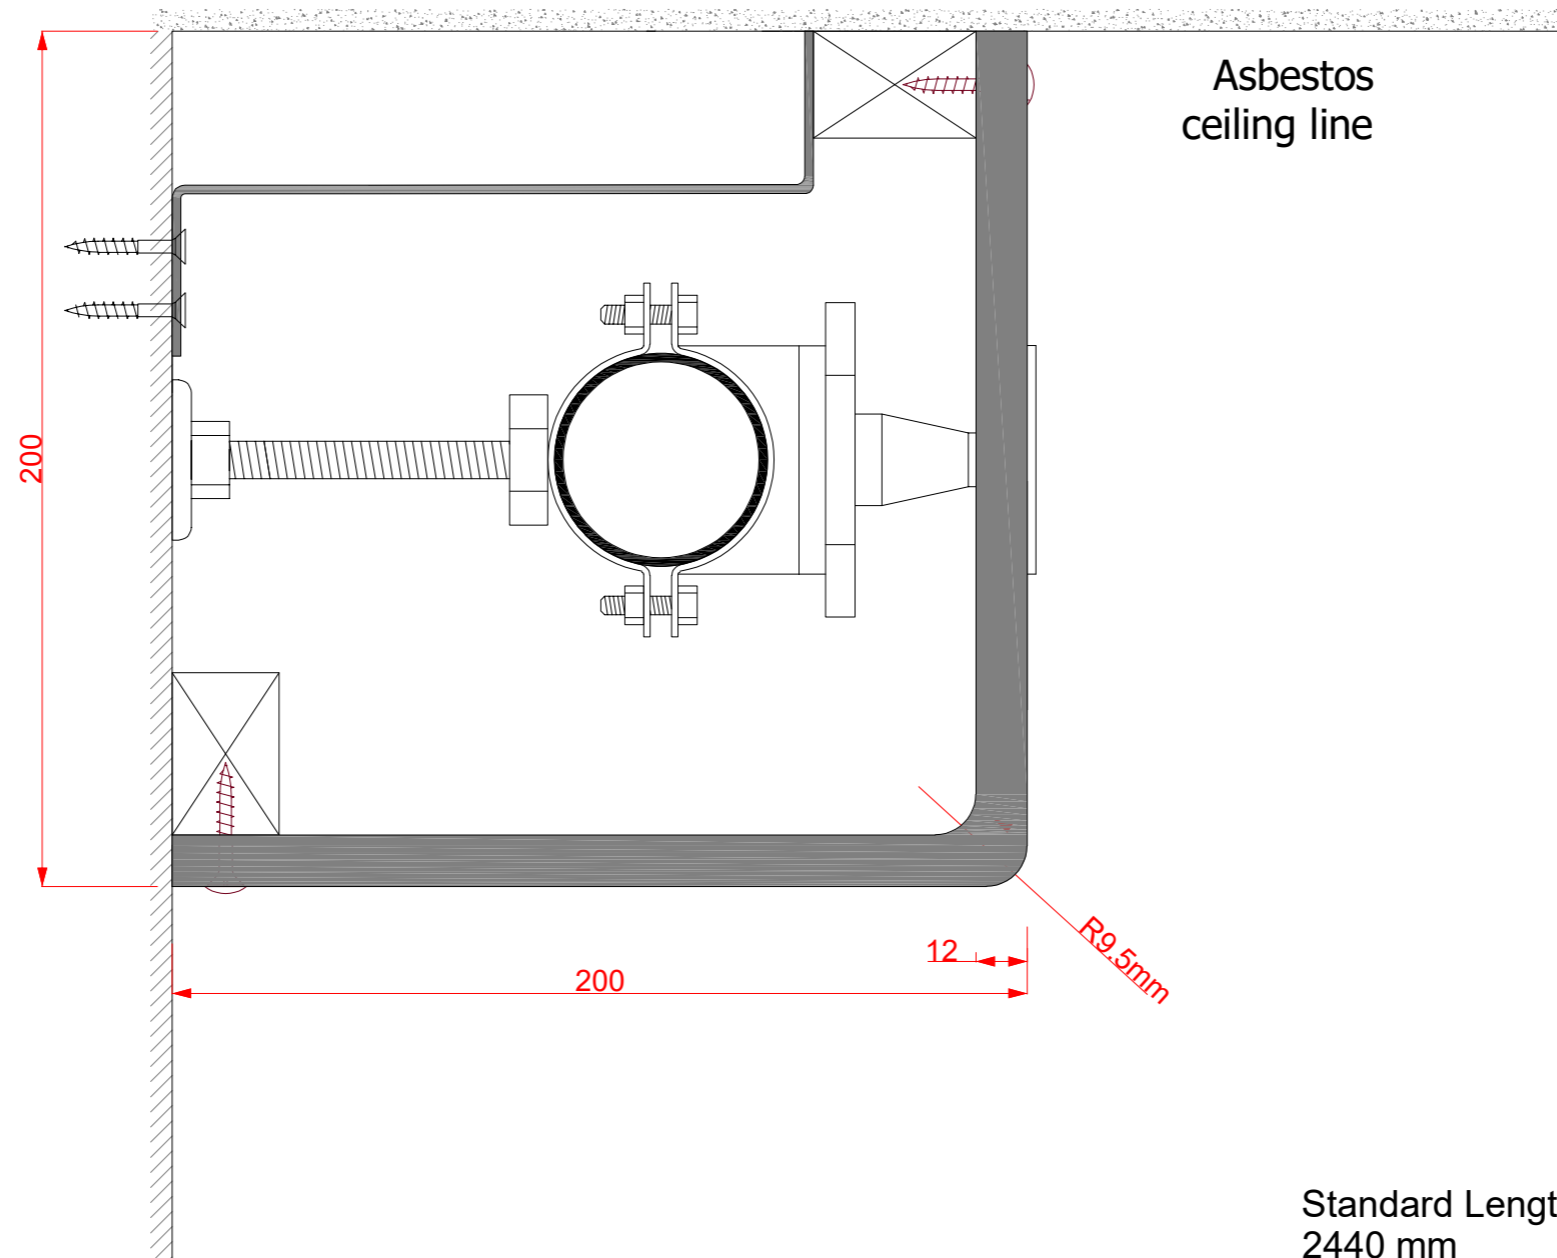

Asbestos
ceiling line

Standard Length:
2440 mm

standard specification detail:

type:
pre-formed plywood pipe boxing

ref: Versa FR

thickness: 12mm

length: see drawing

finish: white paint

joint detail: N/A

accessories: screws & white caps,
internal corner, external corner,
stop end

detail:
**Versa FR Pipe Boxing
200/200mm**

date:
JUNE 2021

drawn by:
WL

scale:
NTS

paper size:
A4

drawing no:
Versa FR-200_200_MF.DWG