




Encasement Ltd  
t: +44 (0)1733 266 889  
e: sales@encasement.co.uk  
w: www.encasement.co.uk

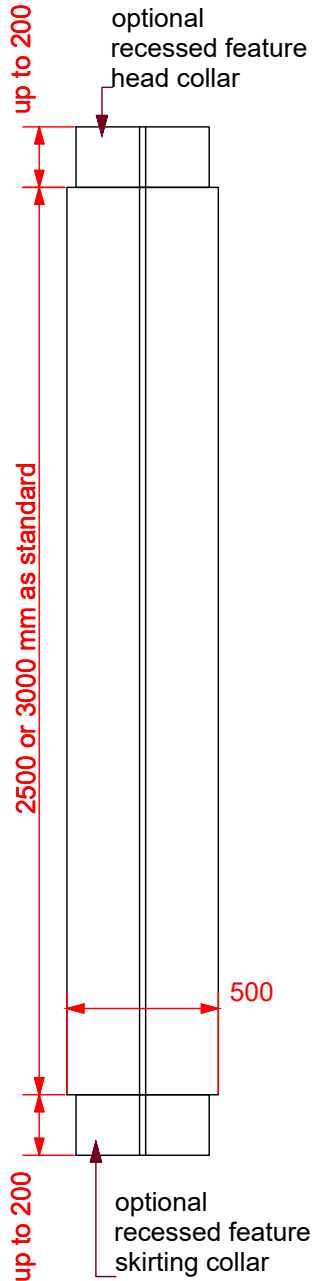

**ELEVATION**  
scale 1:25

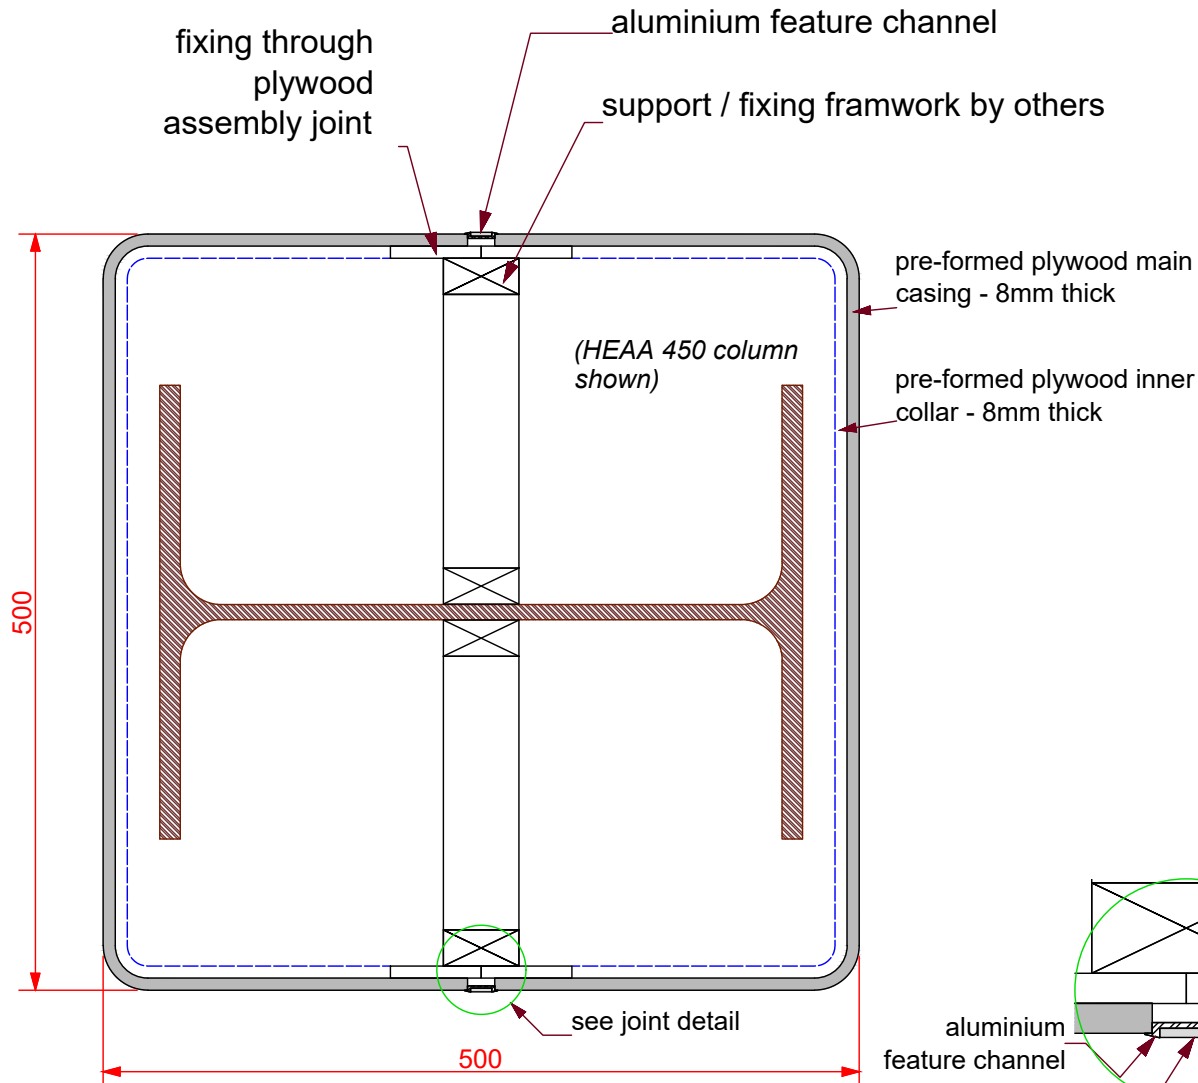

**PLAN**  
scale 1:5

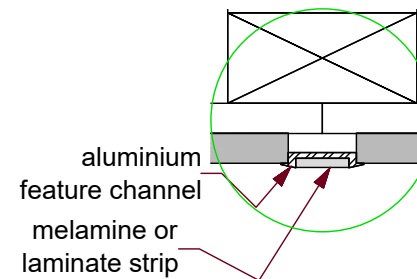

**JOINT DETAIL**  
scale 1:2

standard specification detail:

type: pre-formed plywood casings

ref: quadra 500/500

thickness: 8mm

length: 2500 and 3000 as standard

finish: White Melamine, HPL

sustainability: UKTR compliant and sustainably sourced plywood

joint detail: aluminium top hat feature channel

accessories: optional optional recessed feature collars to head and / or skirting, framework system, access hatches

notes: White Melamine casings have a joint in each face

detail:

**QUADRA 500/500mm**

date:

**Nov 2023**

drawn by:

**AW**

scale:

**as shown**

paper size:

**A4**

drawing no:

**COLUMN CASINGS  
QUADRA 500\_500mm.  
DWG**