




Encasement Ltd
t: +44 (0)1733 266 889
e: sales@encasement.co.uk
w: www.encasement.co.uk

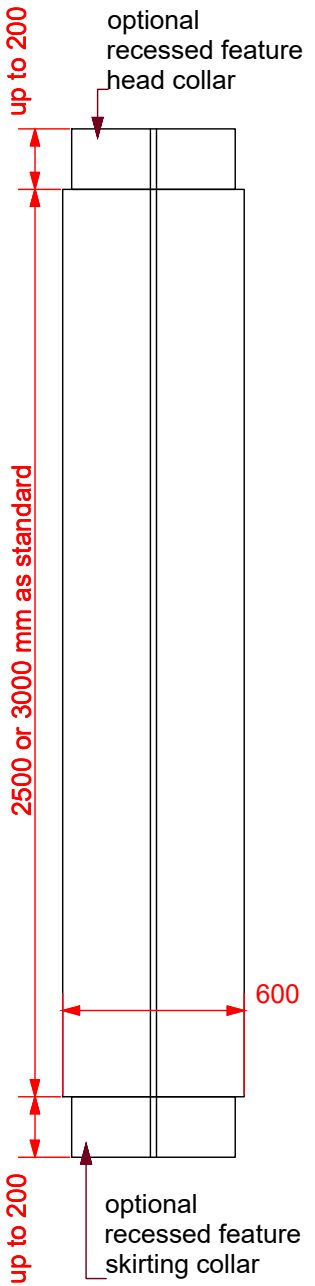

ELEVATION
scale 1:25

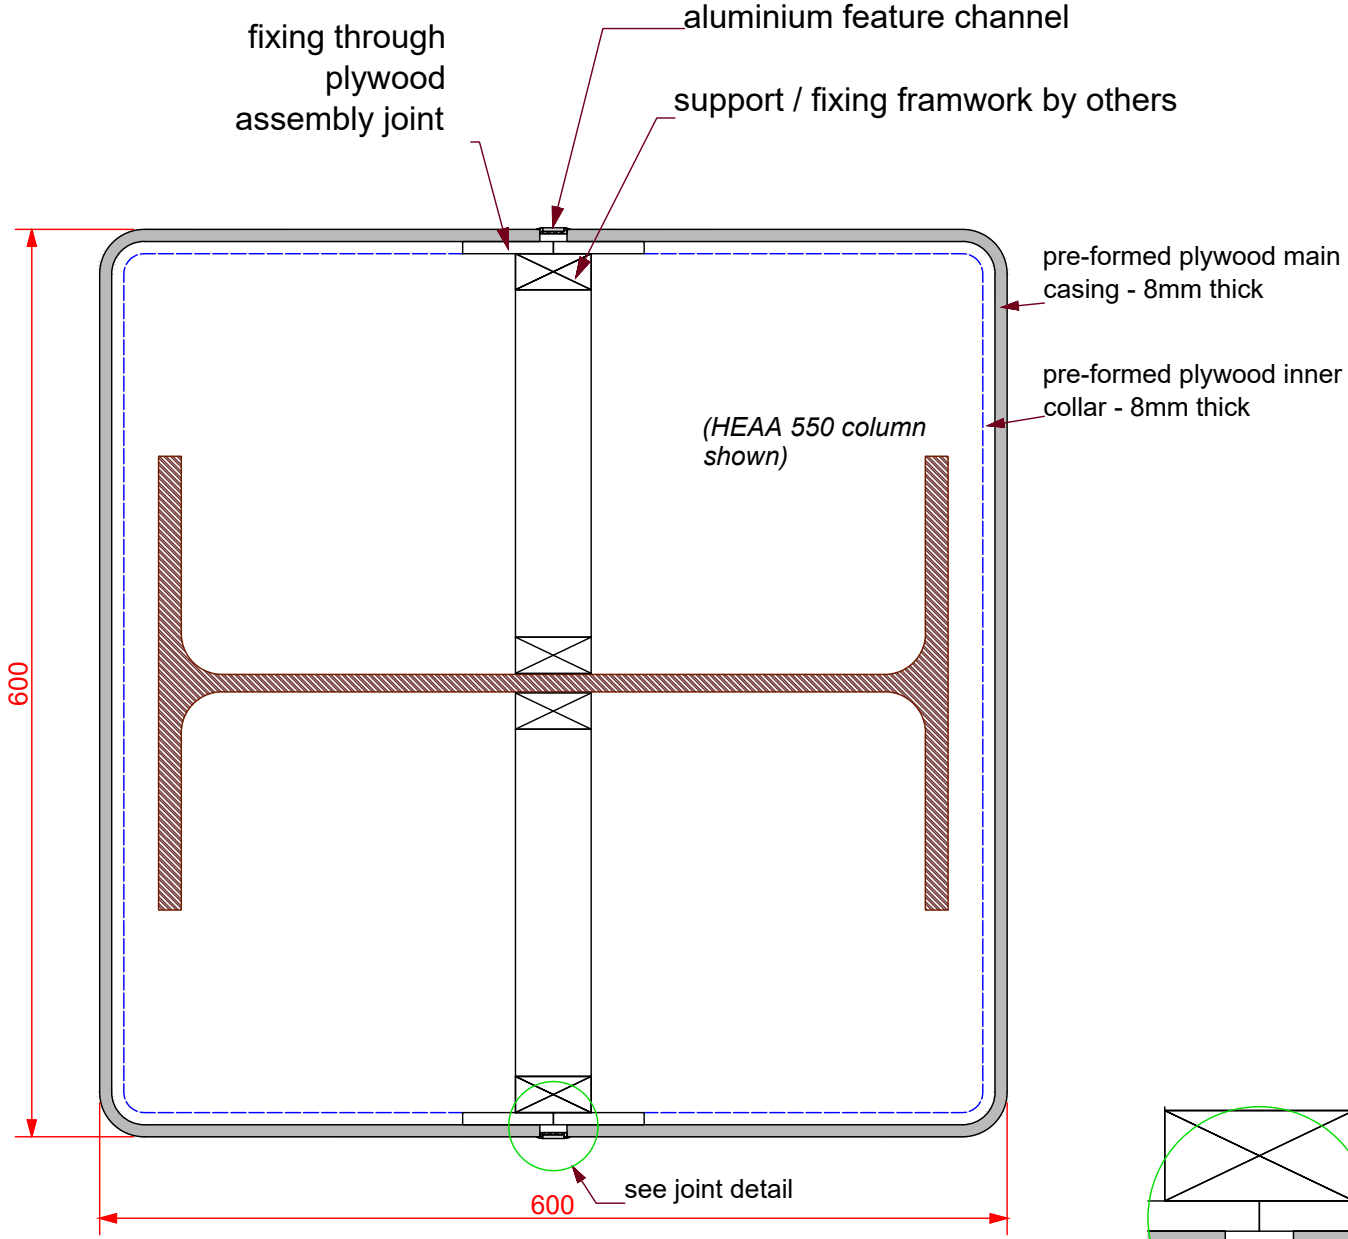

PLAN
scale 1:5

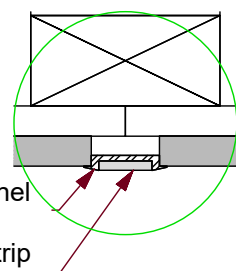

JOINT DETAIL scale 1:2

standard specification detail:
type: pre-formed plywood casings
ref: quadra 600/600
thickness: 8mm
length: 2500 and 3000 as standard
finish: White Melamine, HPL
sustainability: **UKTR compliant and sustainably sourced plywood**
joint detail: aluminium top hat feature channel
accessories: optional optional recessed feature collars to head and / or skirting, framework system, access hatches
notes: White Melamine casings have a joint in each face

detail:
QUADRA 600/600mm

date:
Nov 2023

drawn by:
AW

scale:
as shown

paper size:
A4

drawing no:
**COLUMN CASINGS
QUADRA 600_600mm.
DWG**